


AIRCRAFT PARKING/DOCKING  
CHART - ICAO

ARP 514005N 0020325W

AD ELEV 436FT

KEMBLE  
EGBP

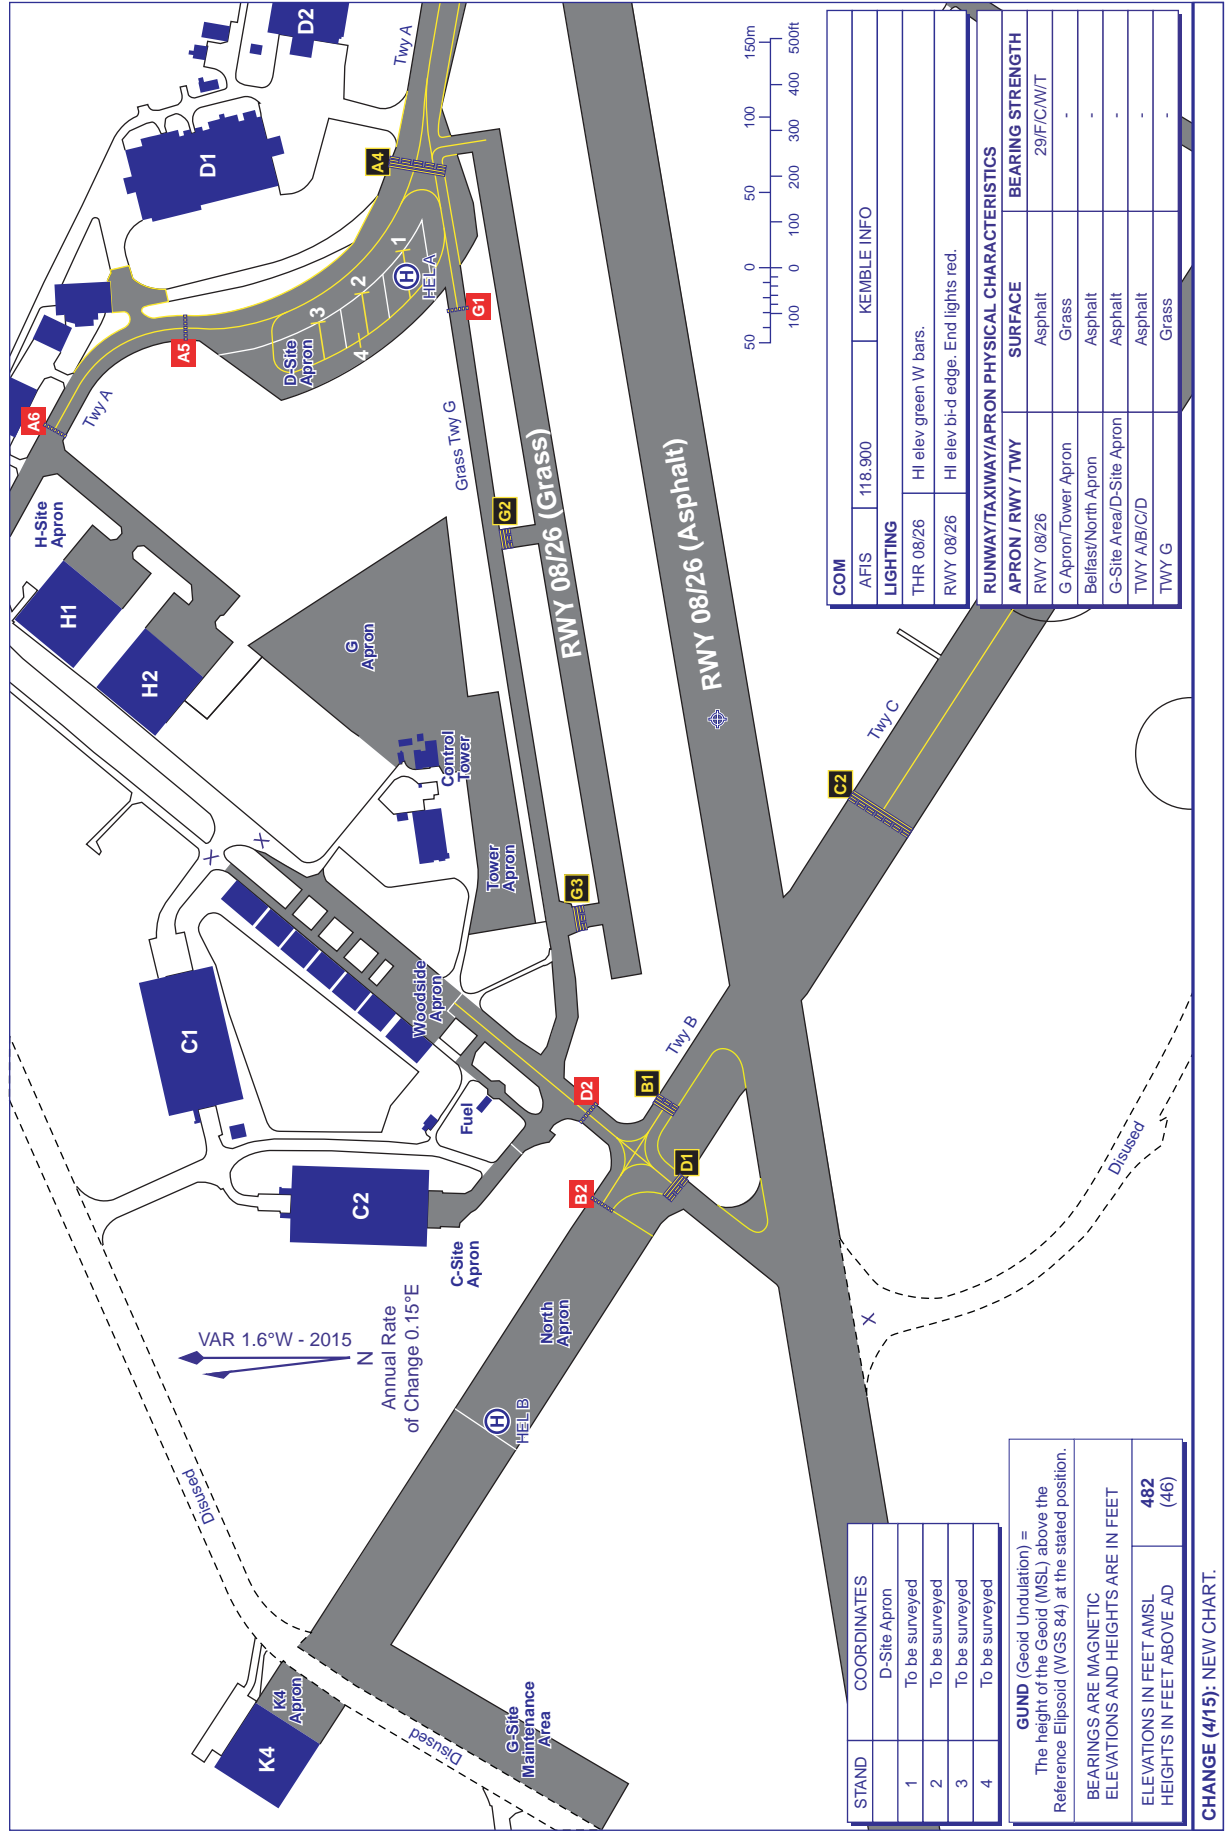

AERO INFO DATE 22 JAN 15

STAND	COORDINATES
1	D-Site Apron
2	To be surveyed
3	To be surveyed
4	To be surveyed

**GUND** (Geoid Undulation) =  
The height of the Geoid (MSL) above the  
Reference Ellipsoid (WGS 84) at the stated position.  
BEARINGS ARE MAGNETIC  
ELEVATIONS AND HEIGHTS ARE IN FEET  
ELEVATIONS IN FEET AMSL **482**  
HEIGHTS IN FEET ABOVE AD **(46)**

COM		KEMBLE INFO	
AFIS	118.900		
<b>LIGHTING</b>			
THR 08/26	HI elev green W bars.		
RWY 08/26	HI elev bi-d edge. End lights red.		
RUNWAY/TAXIWAY/APRON PHYSICAL CHARACTERISTICS			
APRON / RWY / TWY	SURFACE	BEARING STRENGTH	
RWY 08/26	Asphalt	29/F/C/W/T	
G Apron/Tower Apron	Grass	-	
Beifast/North Apron	Asphalt	-	
G-Site Area/D-Site Apron	Asphalt	-	
TWY A/B/C/D	Asphalt	-	
TWY G	Grass	-	

CHANGE (4/15): NEW CHART.